

Consultant
Address
Address
Address
Phone

Consultant
Address
Address
Address
Phone

Consultant
Address
Address
Address
Phone

Consultant
Address
Address
Address
Phone

Consultant
Address
Address
Address
Phone

No.	Description	Date

REEVES

BARN HOME

Architectural
Building Elevations

Project Number _____ Project Number _____

Date _____ Issue Date _____


Drawn By _____ Author _____

Checked By _____ Checker _____


A201

Scale 1/4" = 1'-0"


10/17/2014 4:46:08 PM

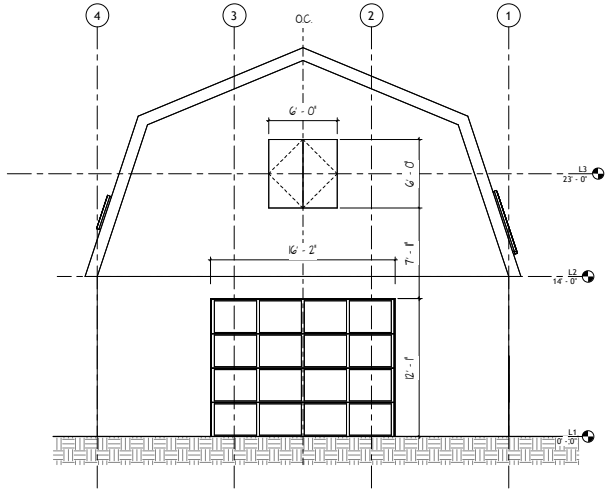


North Architectural Building Elevation
1/4" = 1'-0"

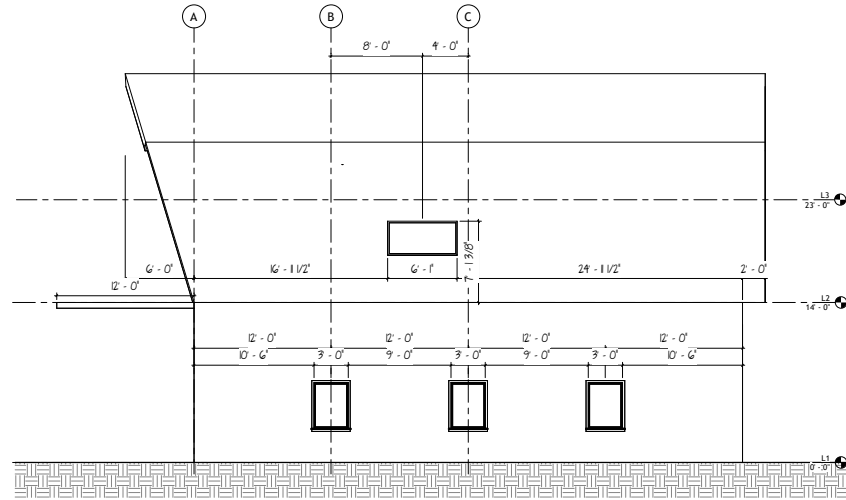

East Architectural Building Elevation
1/4" = 1'-0"

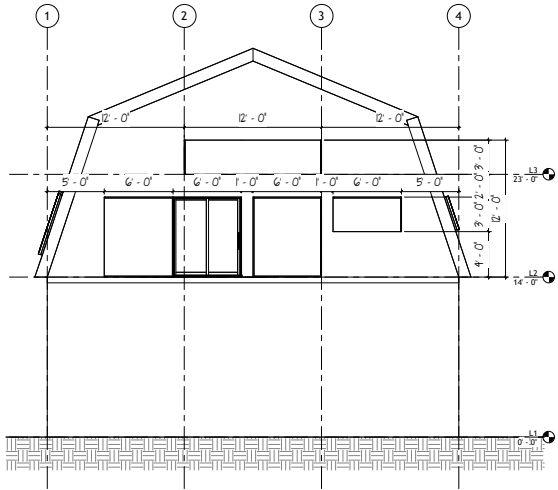

South Architectural Building Elevation
1/4" = 1'-0"

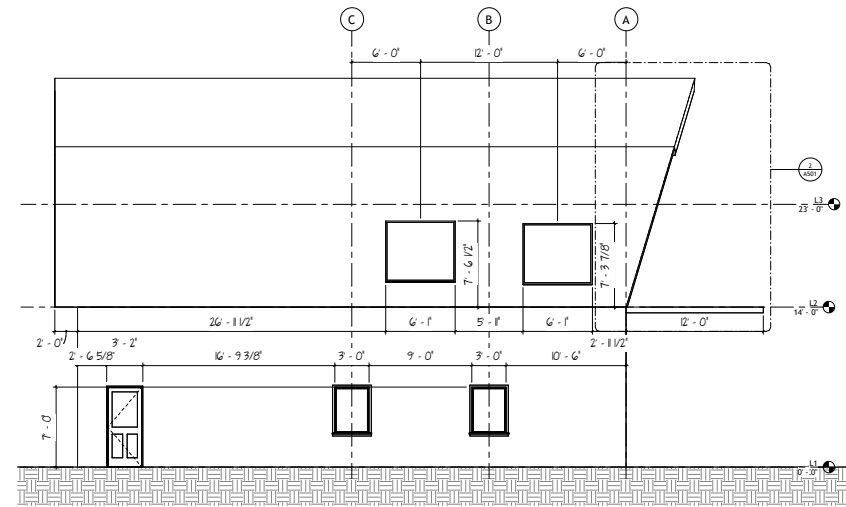

West Architectural Building Elevation
1/4" = 1'-0"