


MID-WALL WINDOW

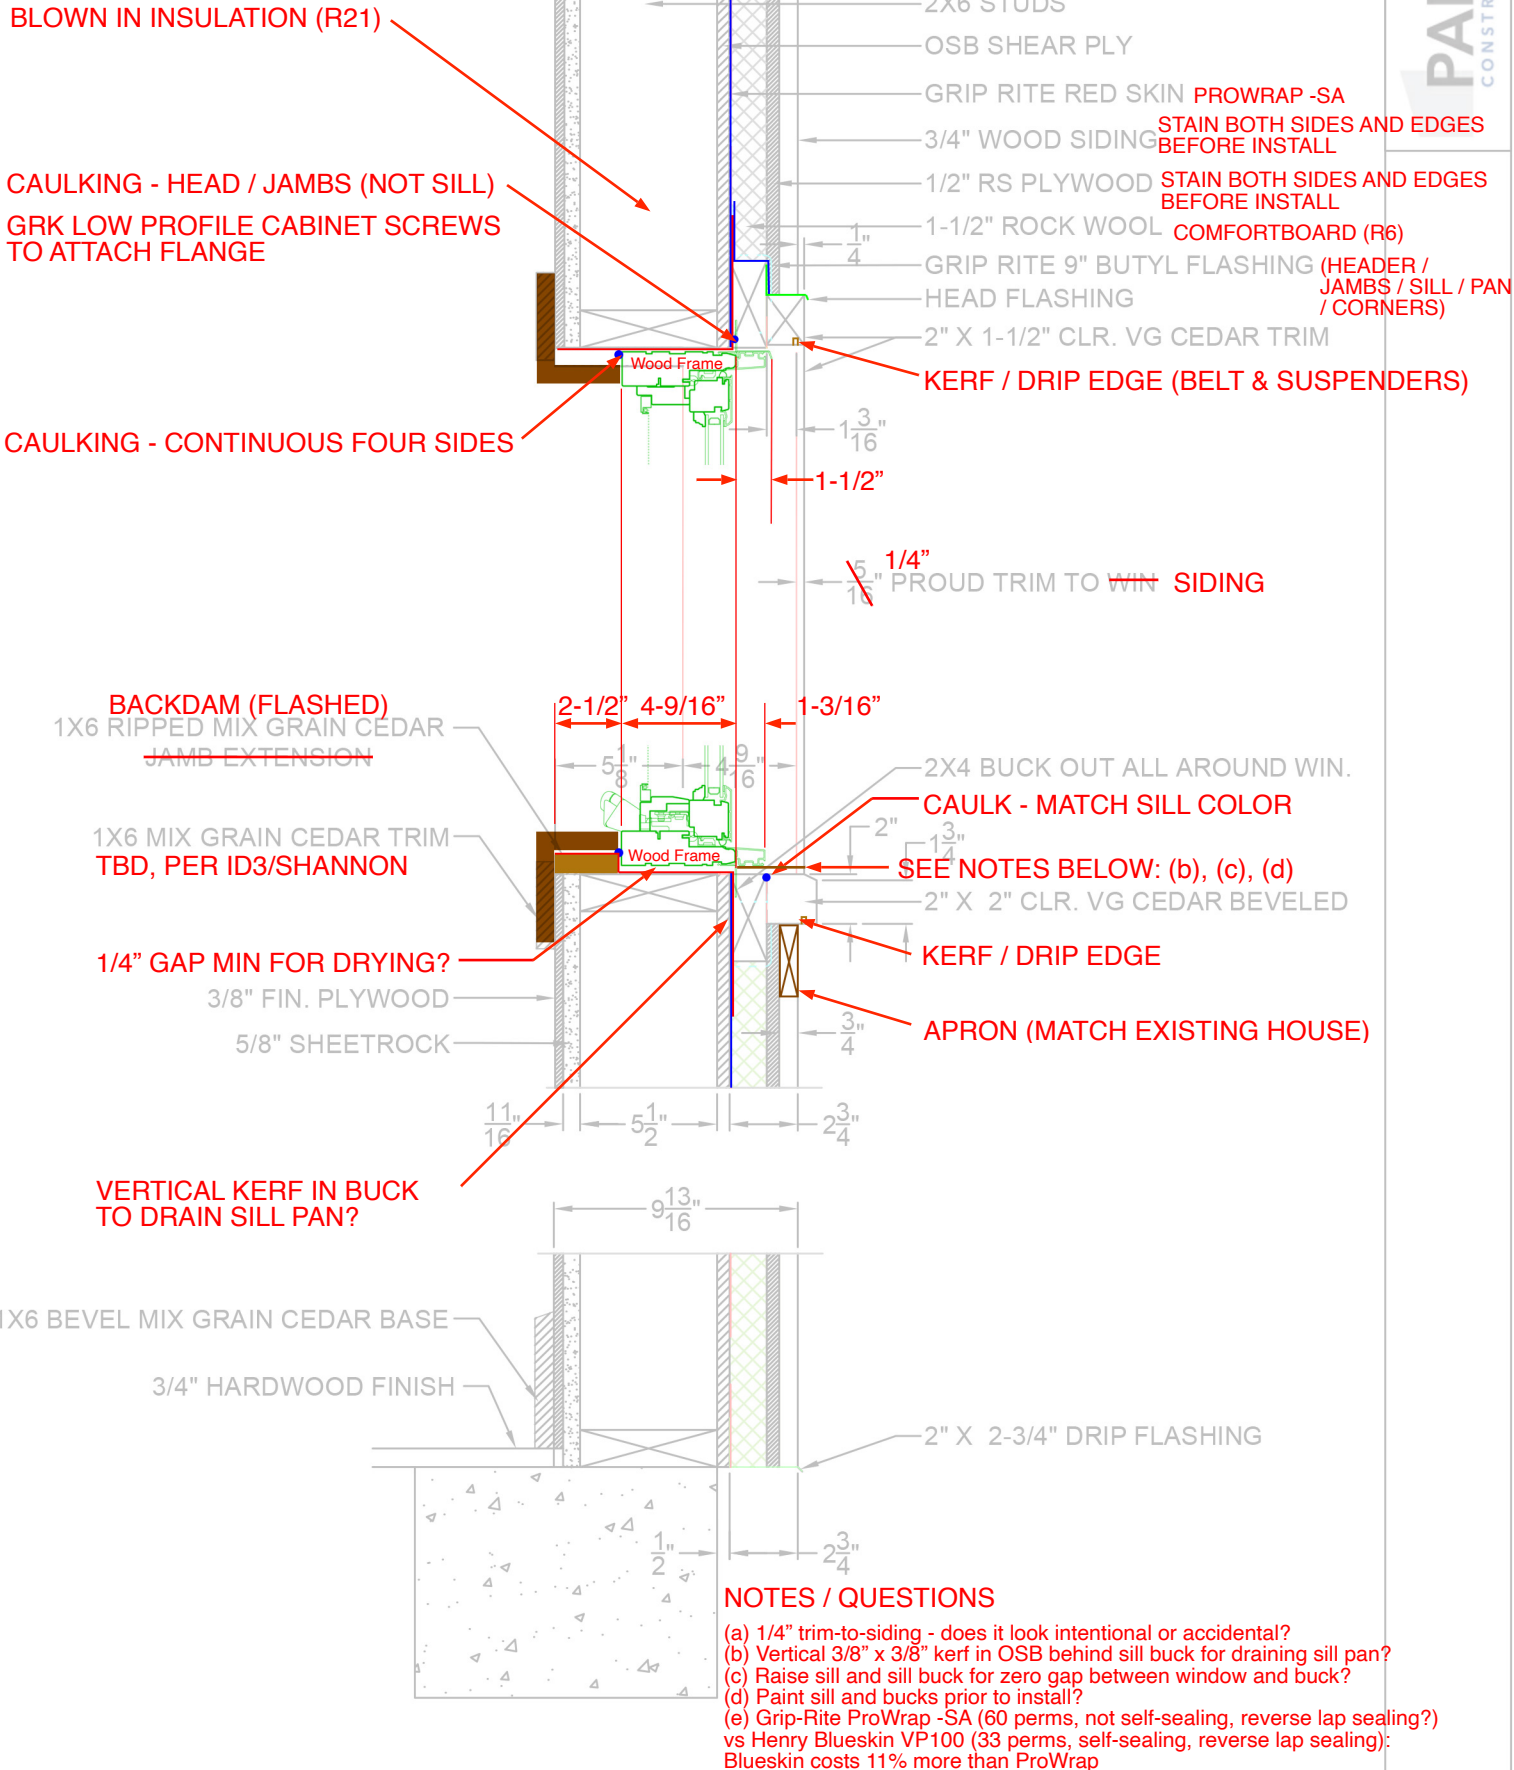

OUTER WALL WINDOW

**SEE MID-WALL WINDOW
FOR DETAILING**
Differences noted below

**FAILURE IN FLASHING MAY RESULT
IN WATER NOT DRAINING FROM THIS
BUCK**

