
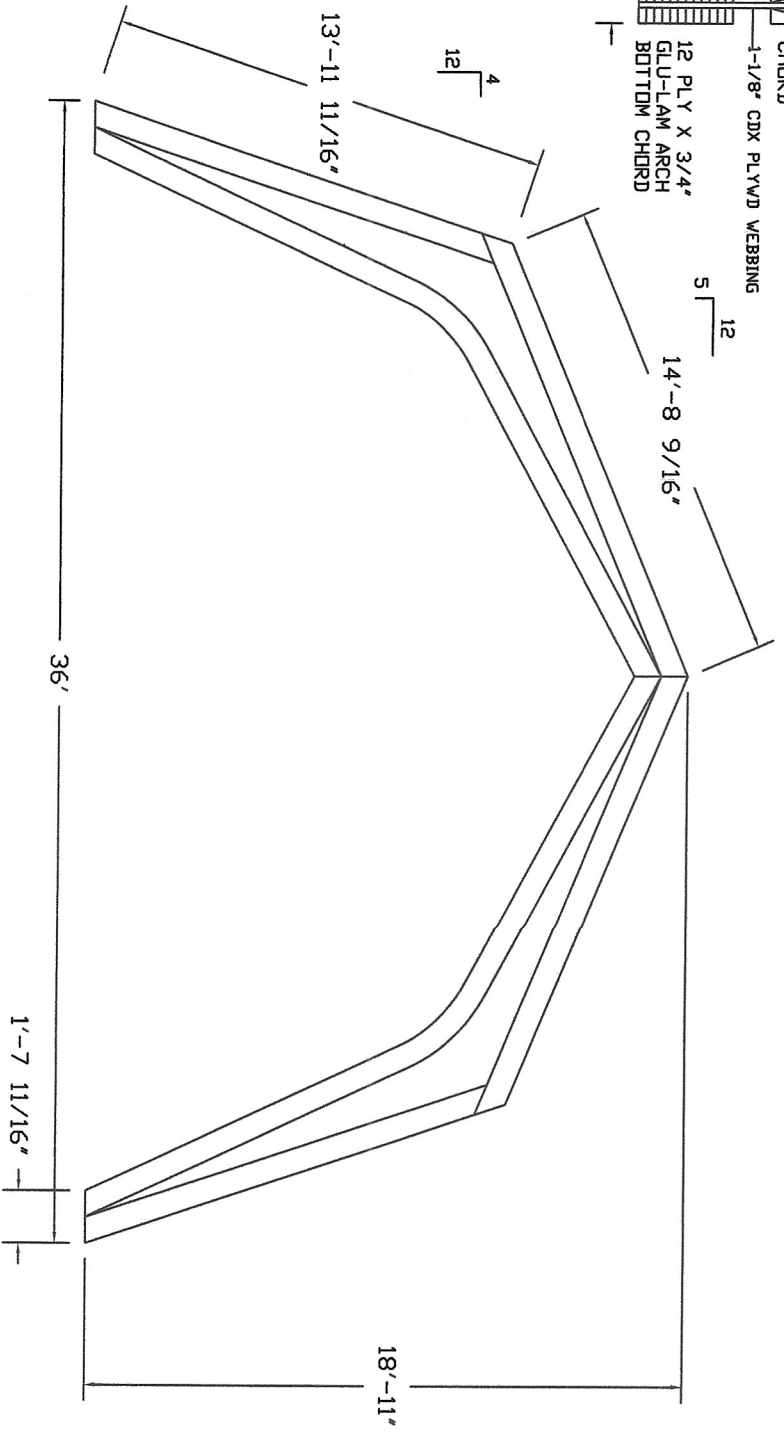


CROSS-SECTION

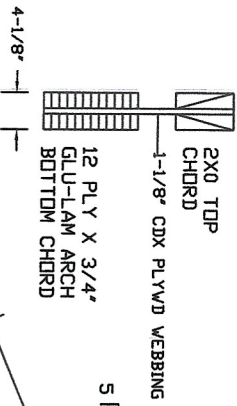

4  
12

5  
12